




**BRIDGE NO. 3837**

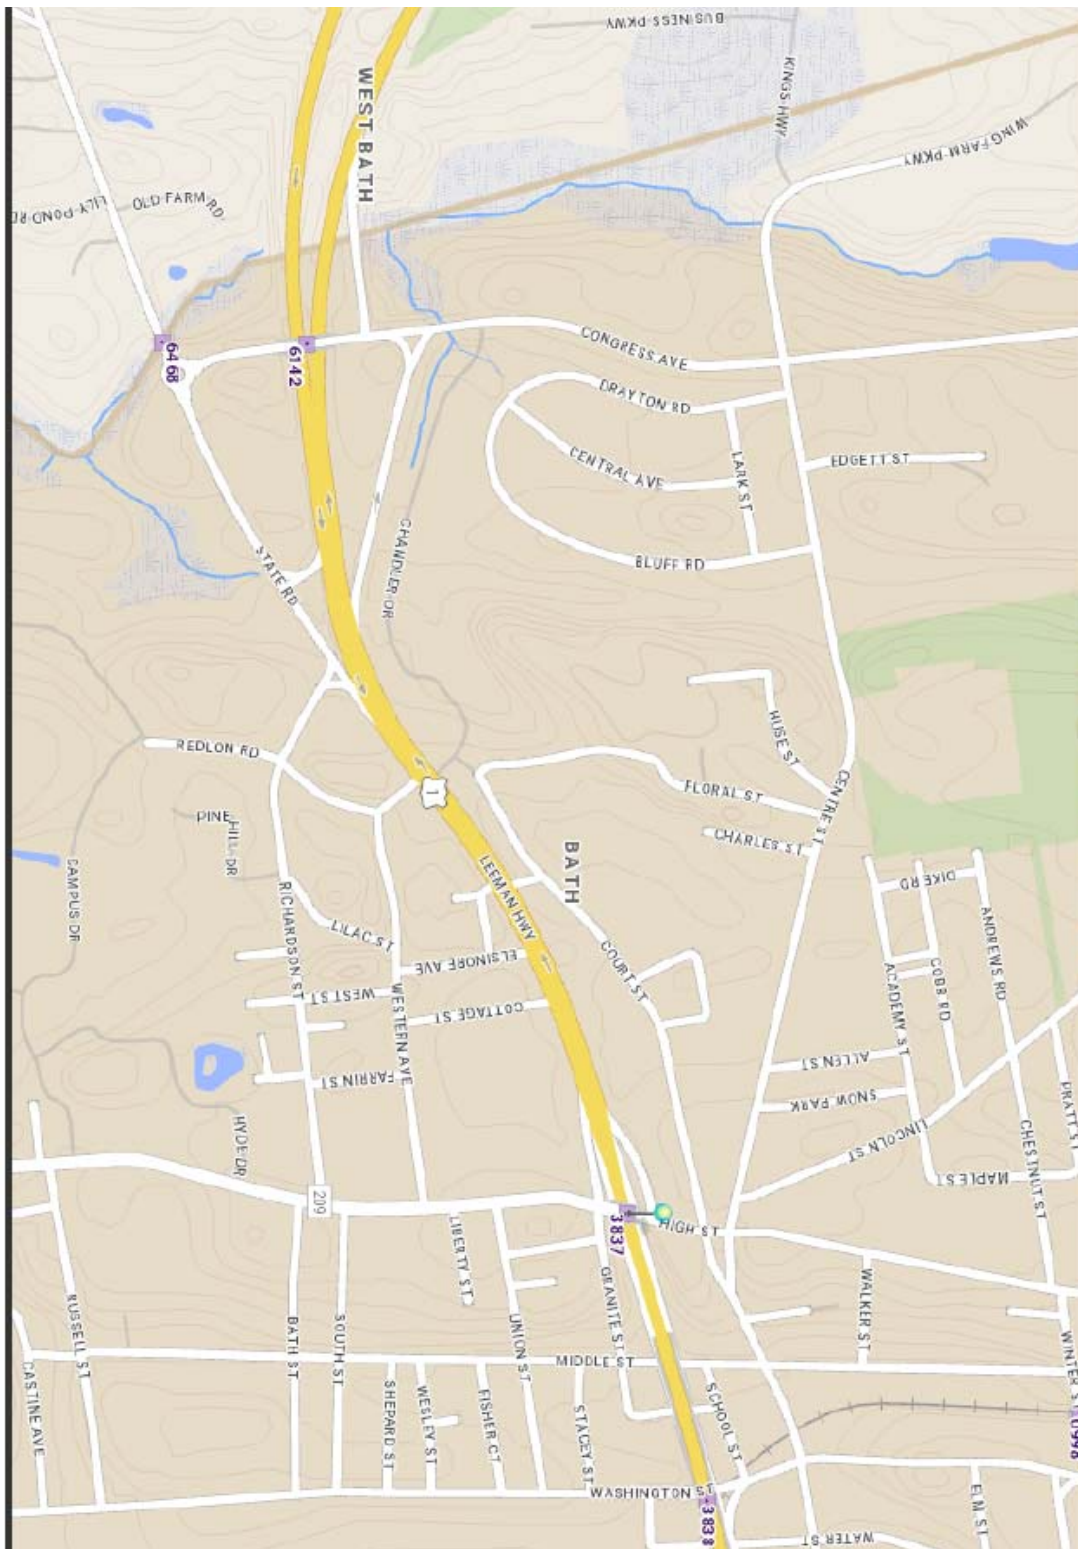

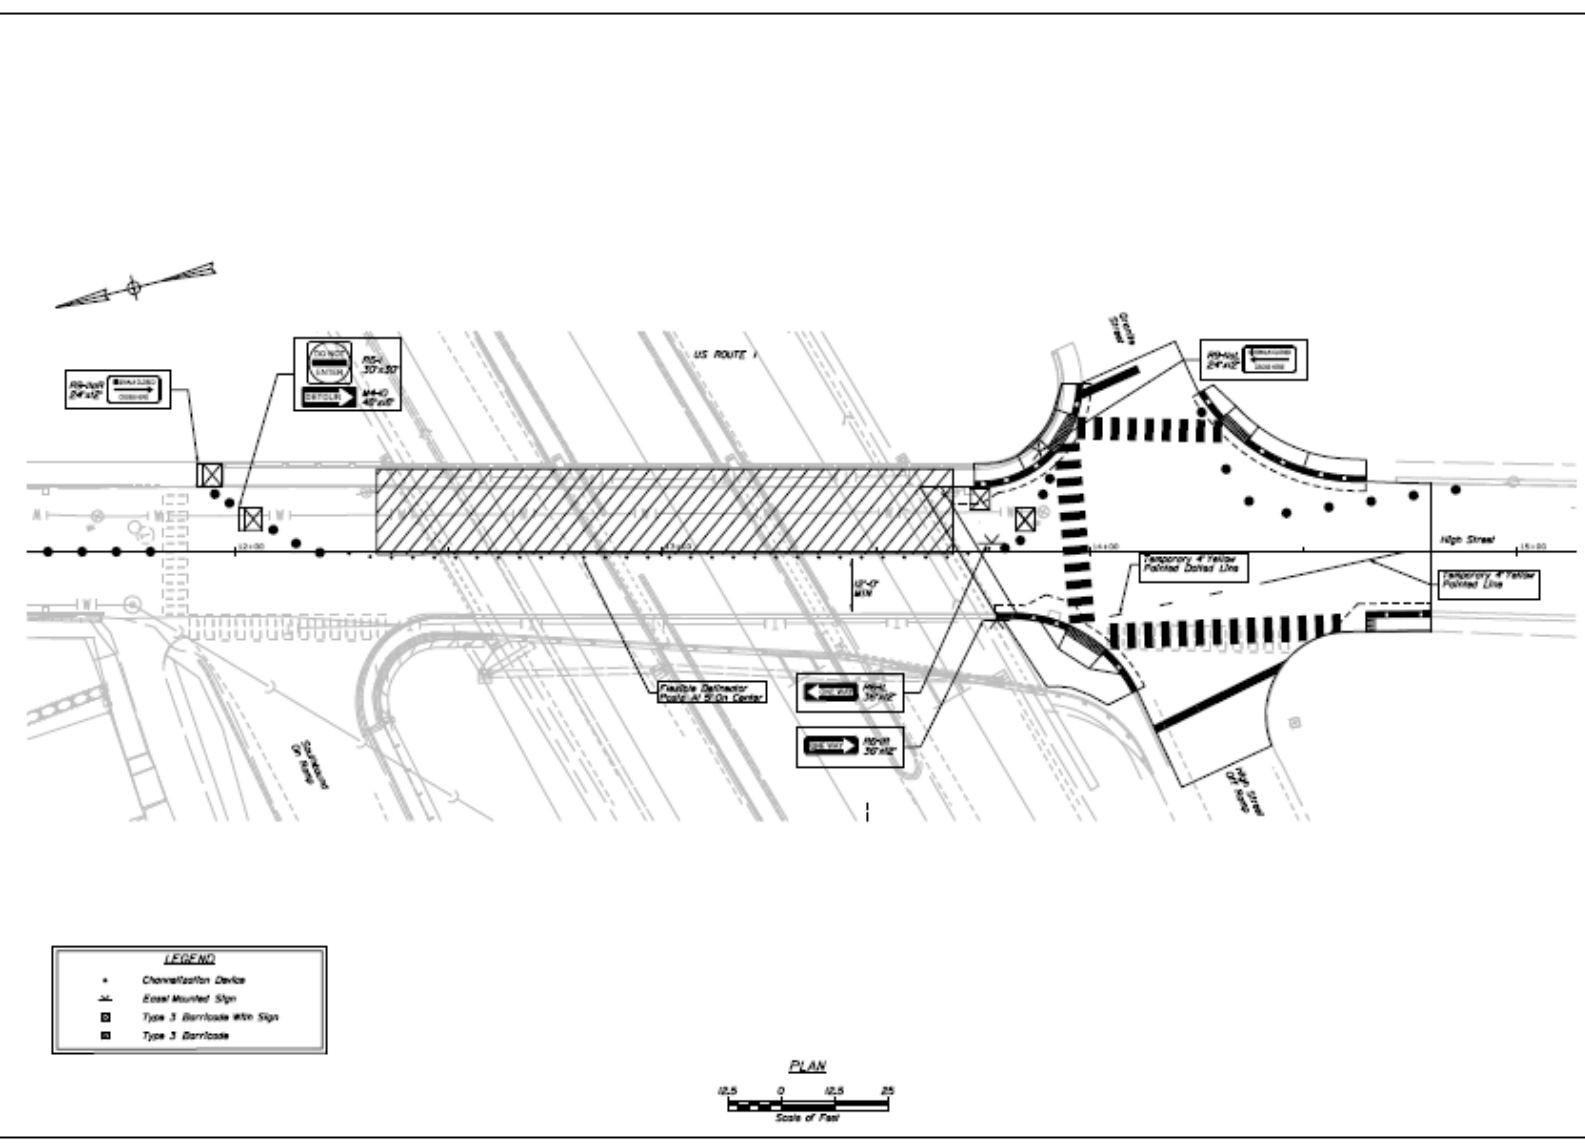

**LEGEND**

+	Channelization Device
⊥	East Mounted Sign
⊠	Type 3 Barricade with Sign
■	Type 3 Barricade

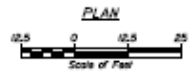



STATE OF MAINE  
DEPARTMENT OF TRANSPORTATION  
2228000  
WIN 2228000  
PROJECT NO. 107  
BRIDGE PLAN




PAUL DAVIS MEMORIAL BRIDGE  
HIGH STREET OVER ROUTE 1  
BATH SAGadahOC  
TRAFFIC CONTROL PLAN  
BRIDGE PLAN - PHASE 1

SHEET NUMBER  
9  
OF 14

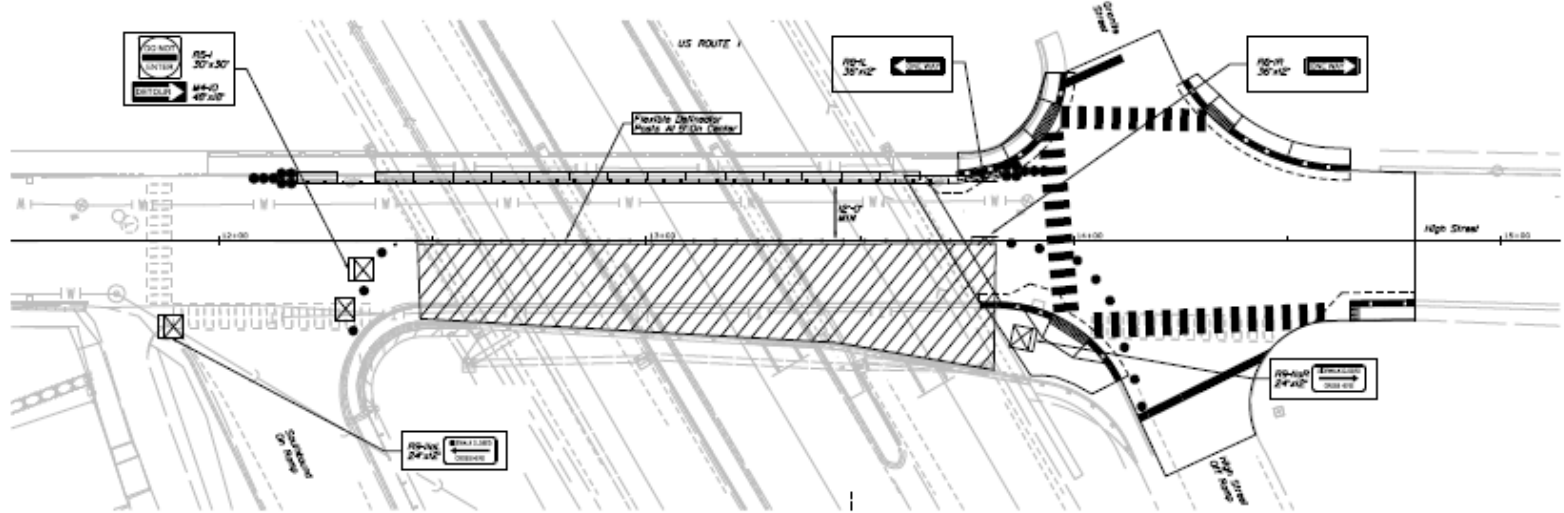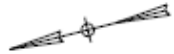

LEGEND	
+	Channelization Device
⊘	East Mounted Sign
⊠	Type 3 Barricade With Sign
■	Type 3 Barricade

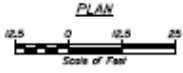


STATE OF MAINE  
DEPARTMENT OF TRANSPORTATION  
2228000  
PROJECT NO. 2017  
2228000  
2228000



PAUL DAVIS MEMORIAL BRIDGE  
HIGH STREET OVER ROUTE 1  
SAGADAHOC  
BATH  
TRAFFIC CONTROL PLAN  
BRIDGE PLAN - PHASE 2

SHEET NUMBER  
10  
OF 14


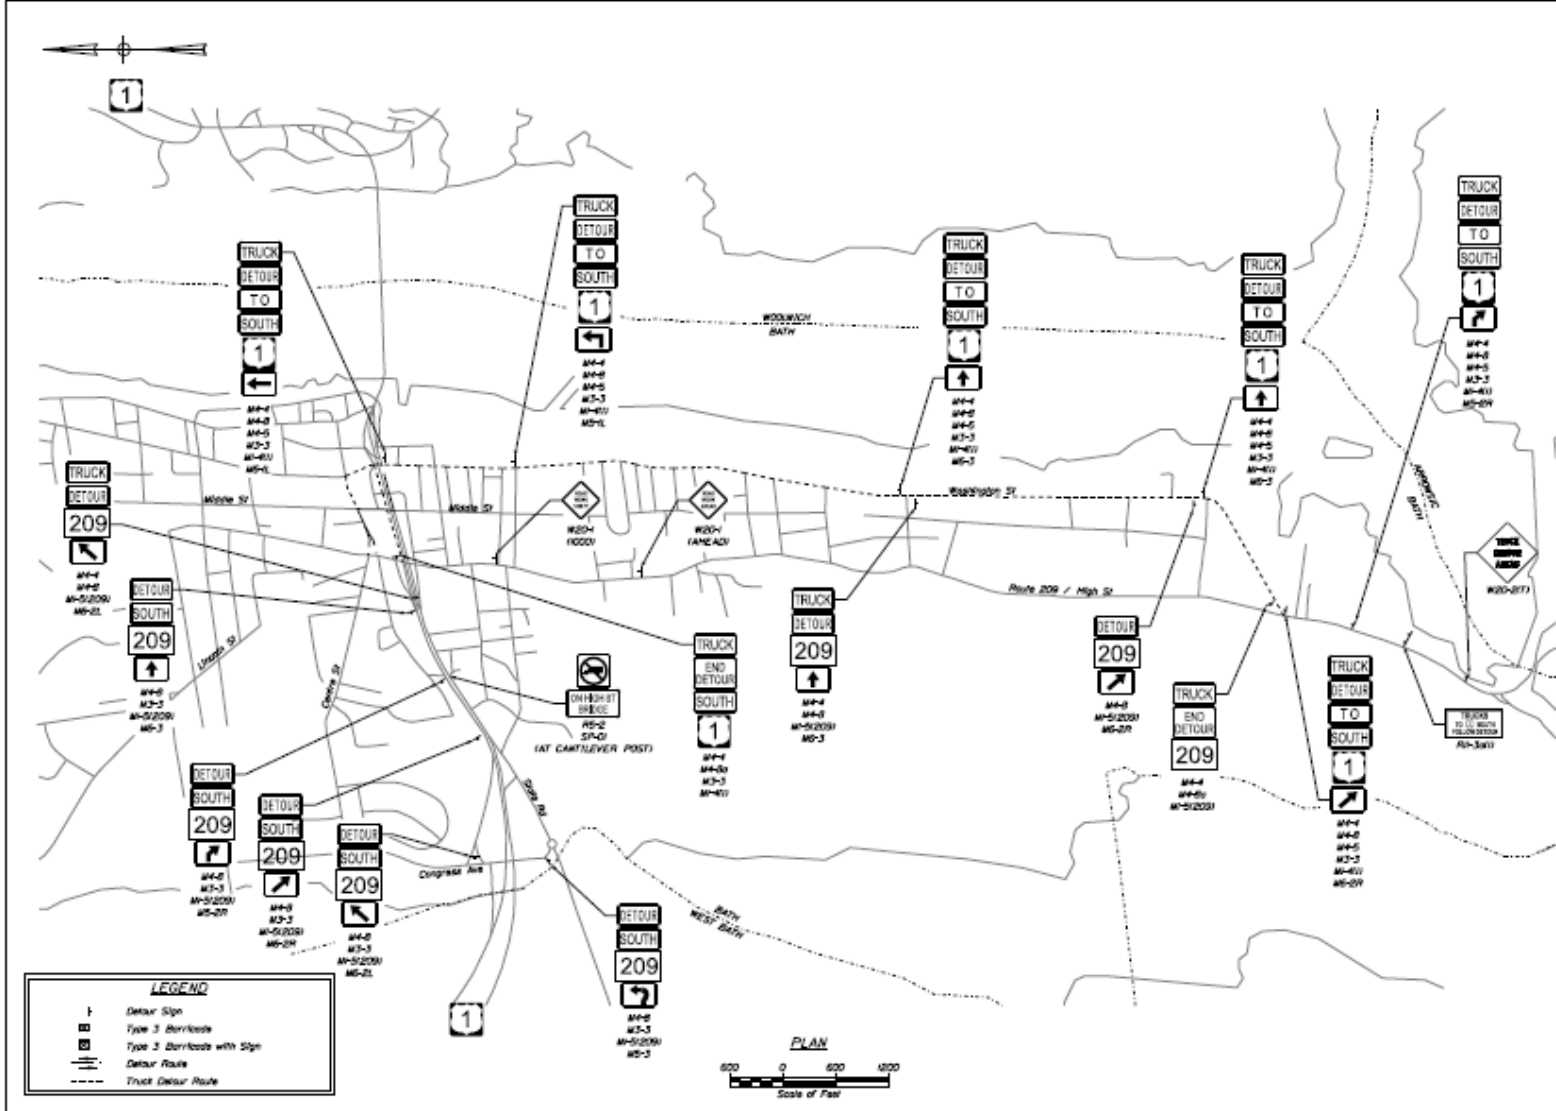


STATE OF MAINE  
DEPARTMENT OF TRANSPORTATION  
2228000  
WIN 2228000  
BRIDGE PLAN



PAUL DAVIS MEMORIAL BRIDGE  
HIGH STREET OVER ROUTE 1  
BATH  
SAGADAHO  
TRAFFIC CONTROL PLAN  
REGIONAL PLAN

SHEET NUMBER  
12  
OF 14

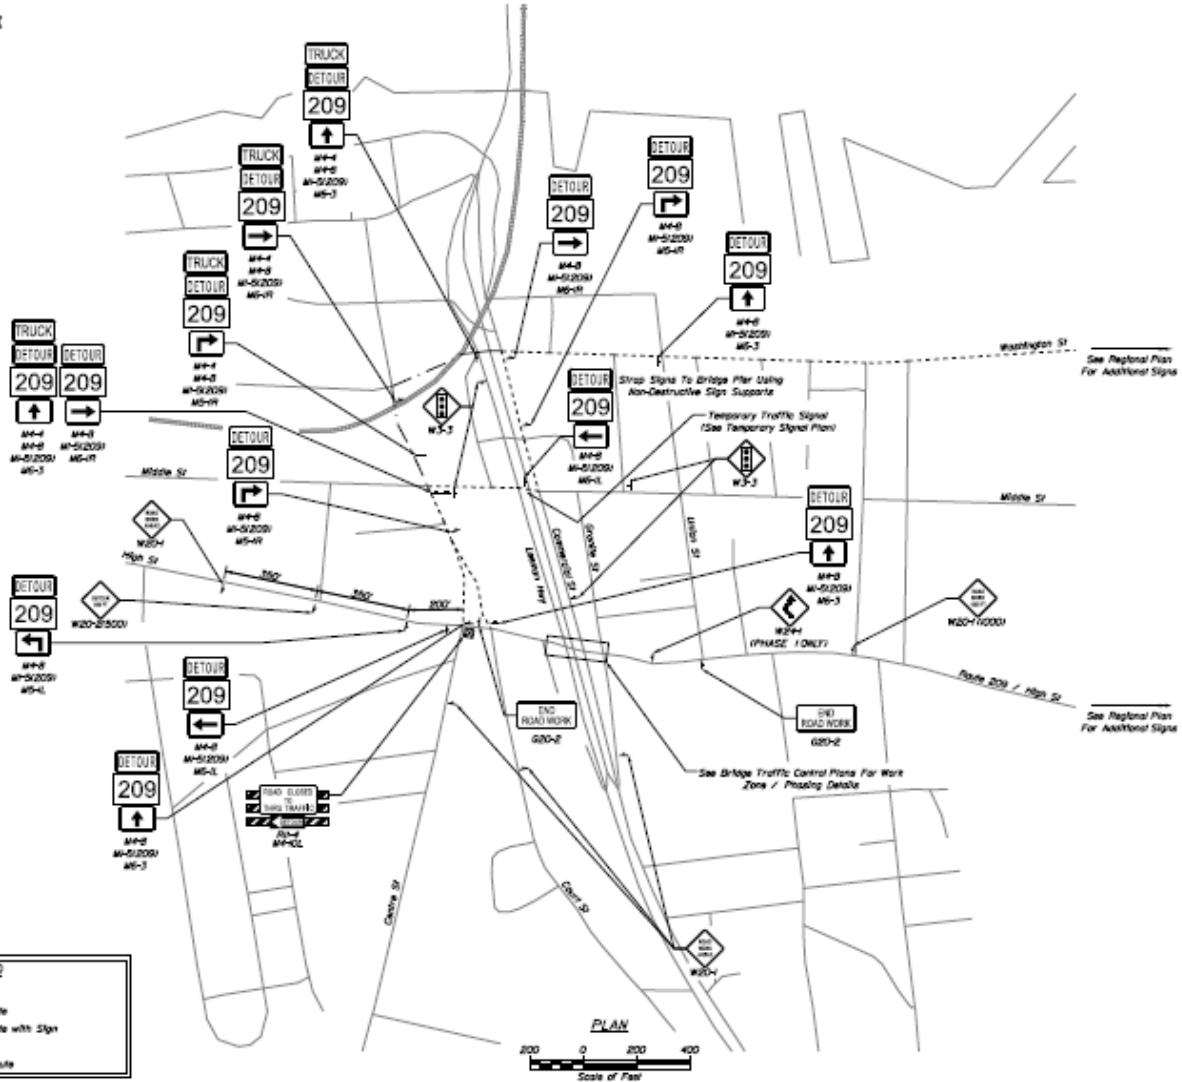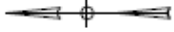

LEGEND	
	Detour Sign
	Type 3 Barricade
	Type 3 Barricade with Sign
	Detour Route
	Truck Detour Route

STATE OF MAINE  
DEPARTMENT OF TRANSPORTATION  
2228000  
WIN 2328000  
PROJECT NO. 2328000



PAUL DAVIS MEMORIAL BRIDGE  
HIGH STREET OVER ROUTE 1  
BATH  
SAGADAHOE  
TRAFFIC CONTROL PLAN  
DOWNTOWN PLAN

SHEET NUMBER  
**13**  
OF 14